


148'-9"

74'-5"

74'-4"

65'-6 1/8"

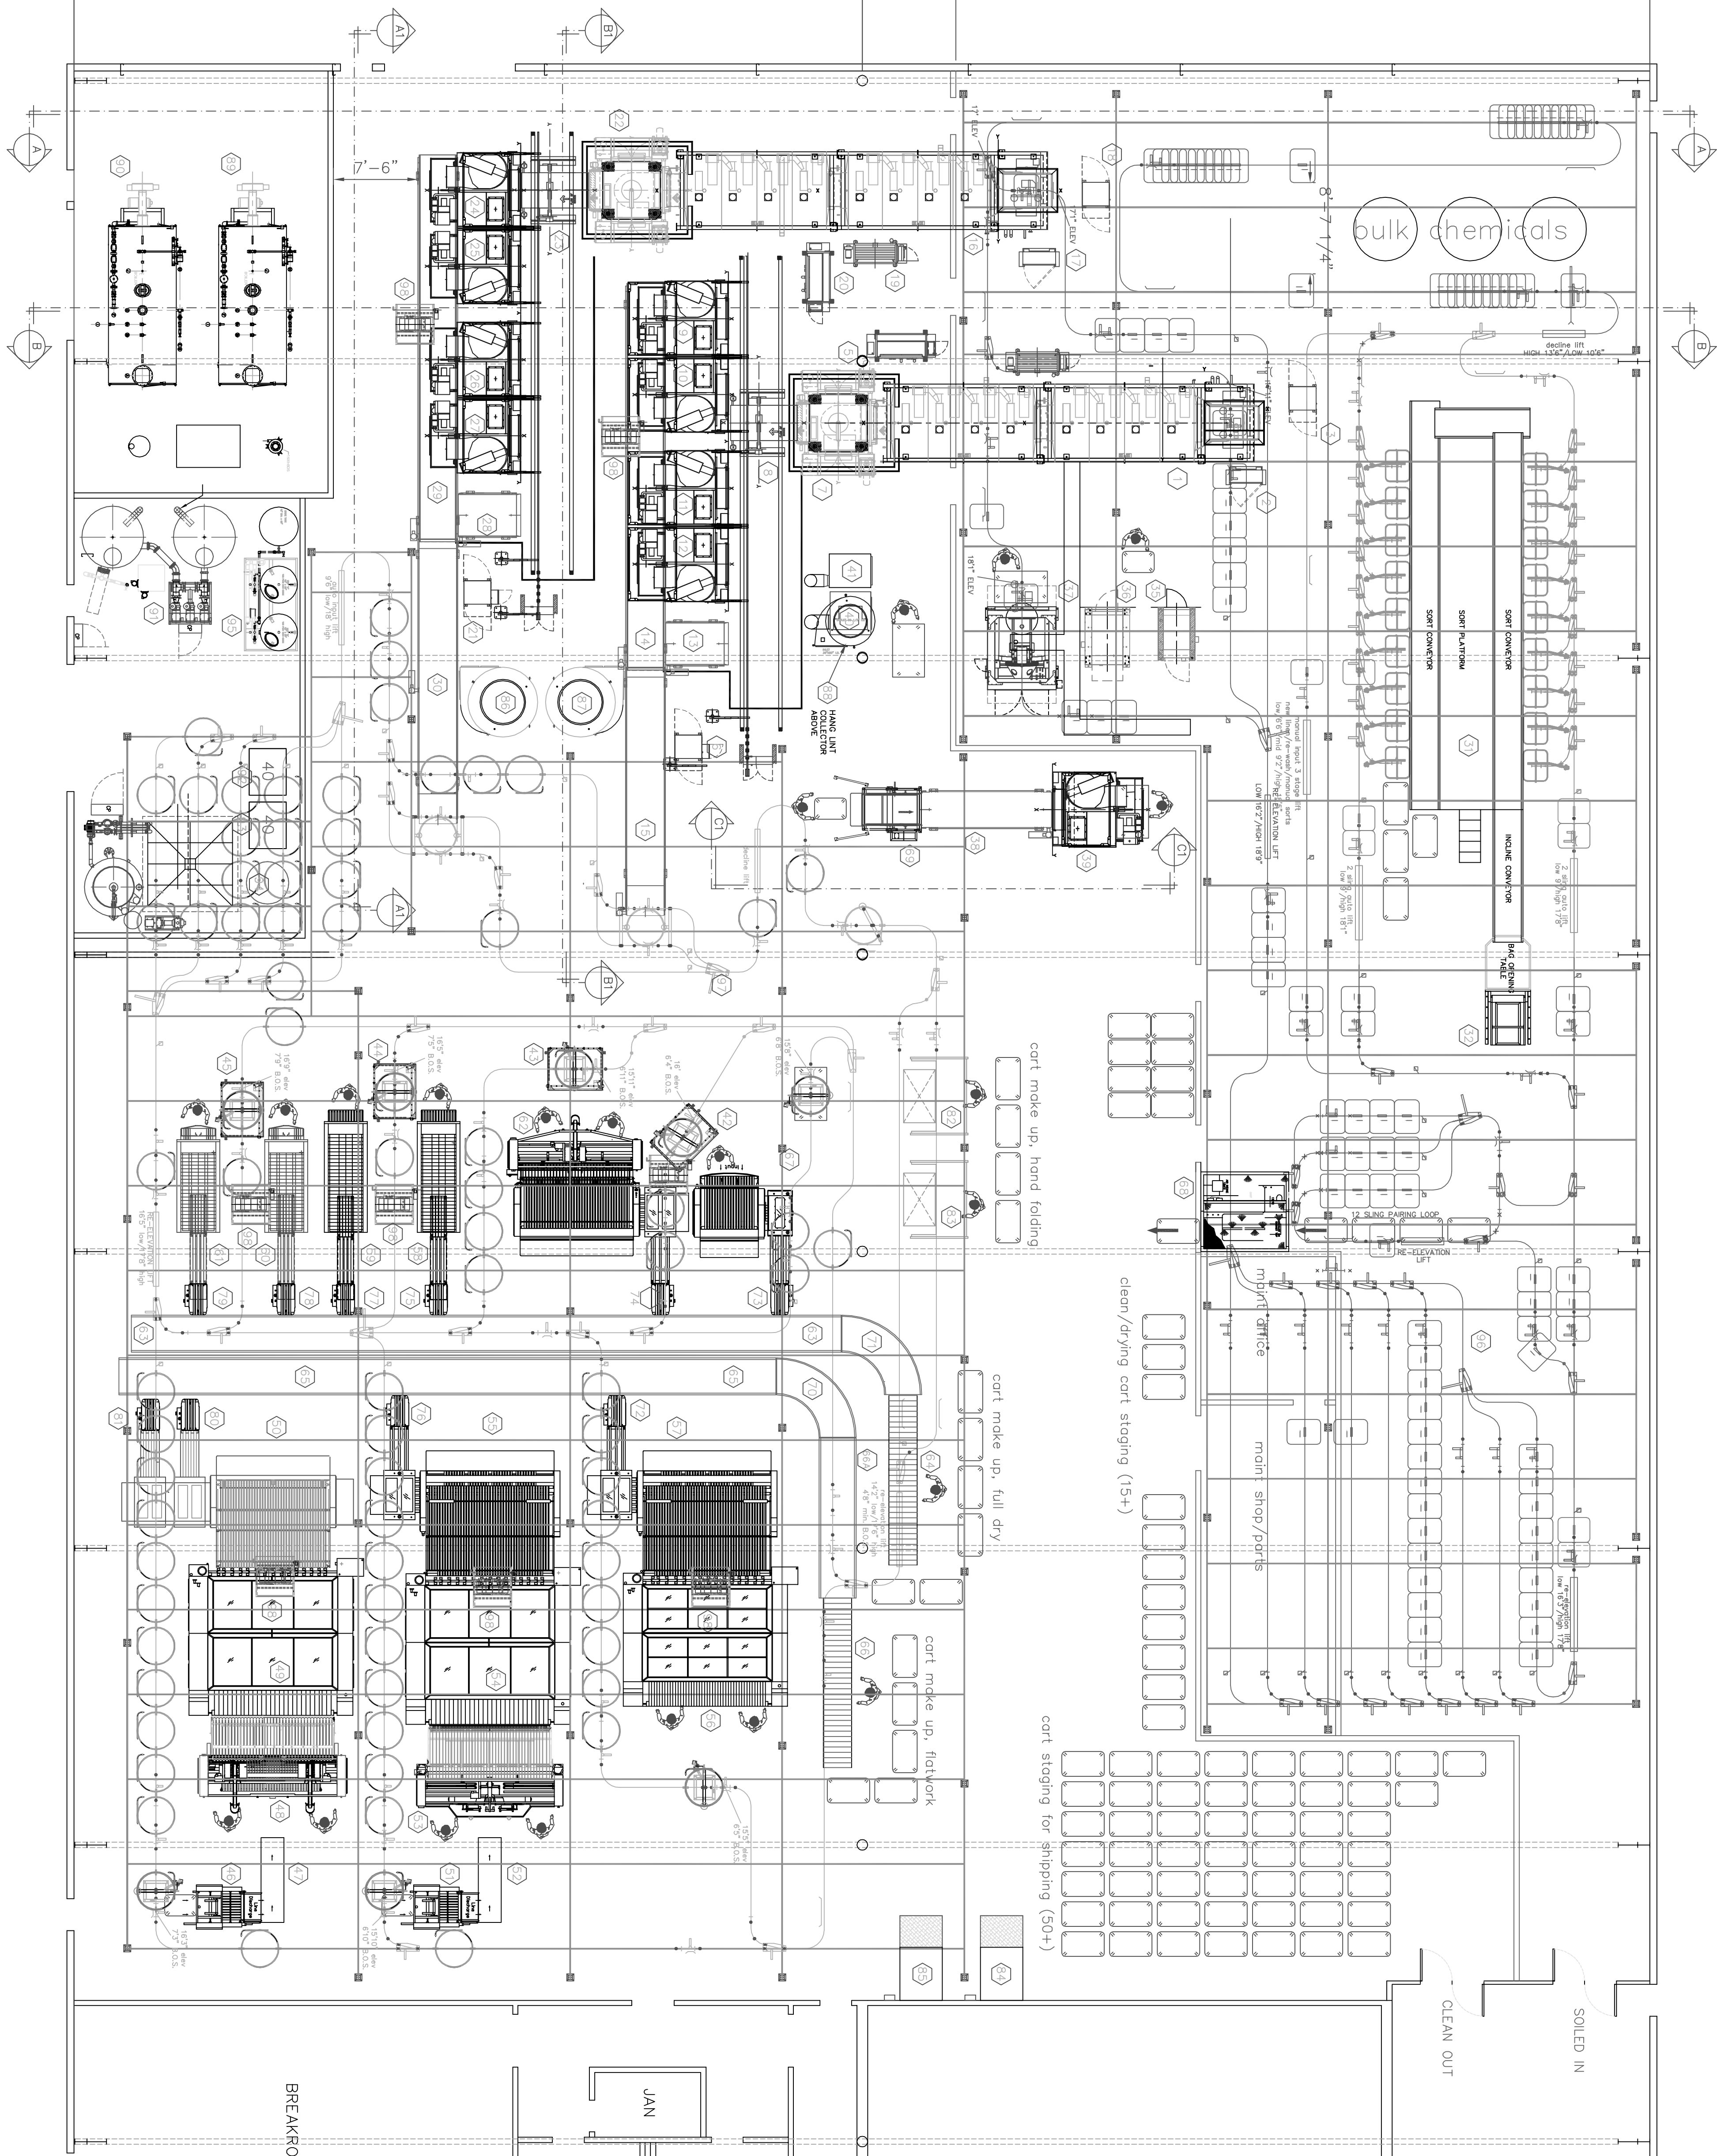

PROPOSED PLANT AND EQUIPMENT LAYOUT

